

Legend

Solar Farm Boundary
Orange Box

Existing Landscape Elements

Ancient Woodland
Dark Green

Mature Woodland / Scrub
Medium Green

Existing Tree or Small Groups of Trees
Light Green

Hedgerow
Yellow Line

Watercourse
Blue Line

Young Woodland
Light Blue

Public Right of Way
Pink Dashed Line

Transmission Line
Yellow Solid Line

Proposed Landscape Elements

Meadow Grassland / Opportunities for Enhancement
Blue Pattern

Grassland
Light Blue Pattern

Hedgerow
Green Line

Reinforced Hedgerow
Dash-dot Line

Indicative Area for New Tree Planting
Red Pattern

Woodland
Dark Blue Pattern

Cycle Path
Green Line

Skylark Plot
Black Pattern

Proposed Infrastructure Elements

Fence
Black Line

Solar Panel
Blue Box

Maintenance Road
Dark Blue Line

220 KV Cable Route
Yellow Line

Project Substation
Purple Box

PCS
Grey Box

Access
Black Line with Circle

Project Botley West Solar Farm **Status** Illustrative

ID	Changes	Date	Name	Date	Name
				Edit	14.11.2023 M. Thom
				Check	14.11.2023 H. Trabelsi

Project-PH

Project-No:

A Created 14.11.2023 MT Drawing No prj-01-0401


CAD-data name: 231114 Botley West Illustrative Masterplan.dwg

Scale: 1:10000 at A3 DIM: m


Plan

Illustrative Masterplan
Figure 2.1A
Northern Site 1 of 2


PHOTOVOLT DEVELOPMENT PARTNERS GMBH
Kurfürstendamm 52
10707 Berlin, Germany

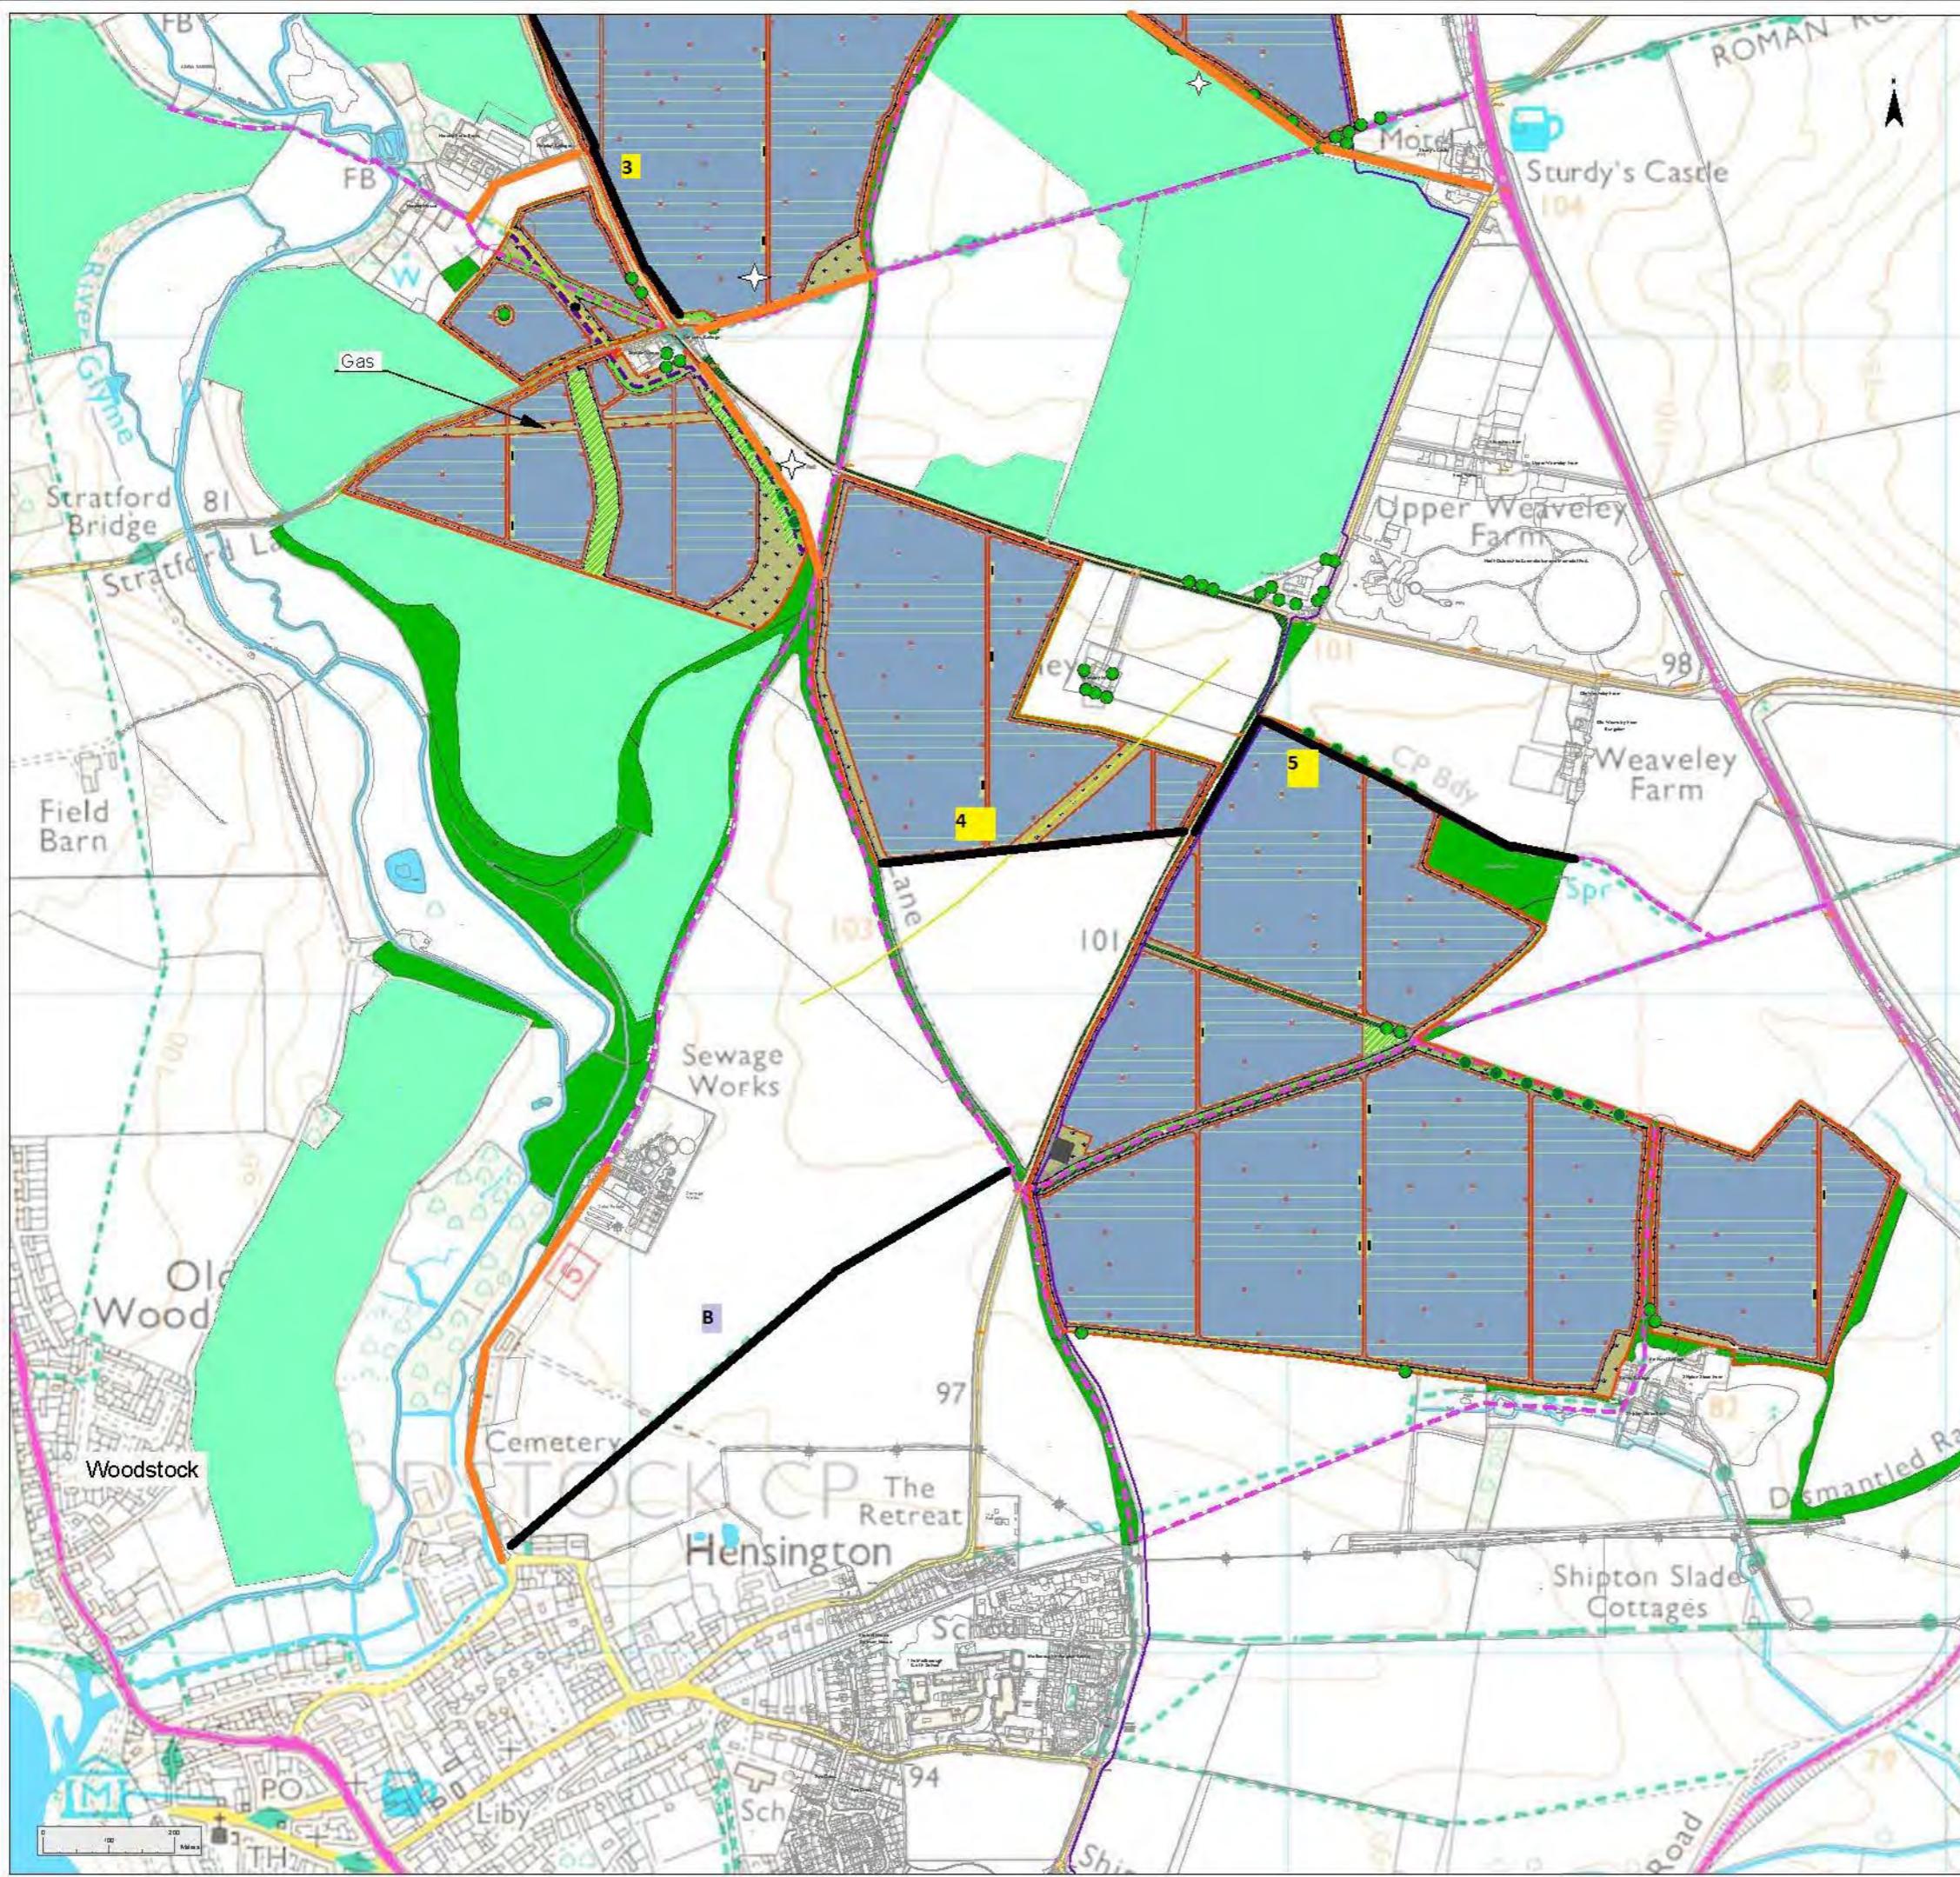


Project: Botley West Solar Farm				Status: Illustrative					
Id.	Changes	Date	Name		Date	Name			
				Edit	14.11.2023	M. Thom			
				Check	14.11.2023	H. Trabelsi			
Project-PH									
A	Created	14.11.2023	MT	Project-No					
				Drawing No					
prj-01-0402									
CAD-data name: 231114 Botley West Illustrative Masterplan.dwg									
Scale: 1:10000 at A3				DIM: m					
Plan									
Illustrative Masterplan Figure 2.1B Northern Site 2 of 2									
 Photovoltaic Development Partners GmbH Kurfürstendamm 52 10707 Berlin, Germany									

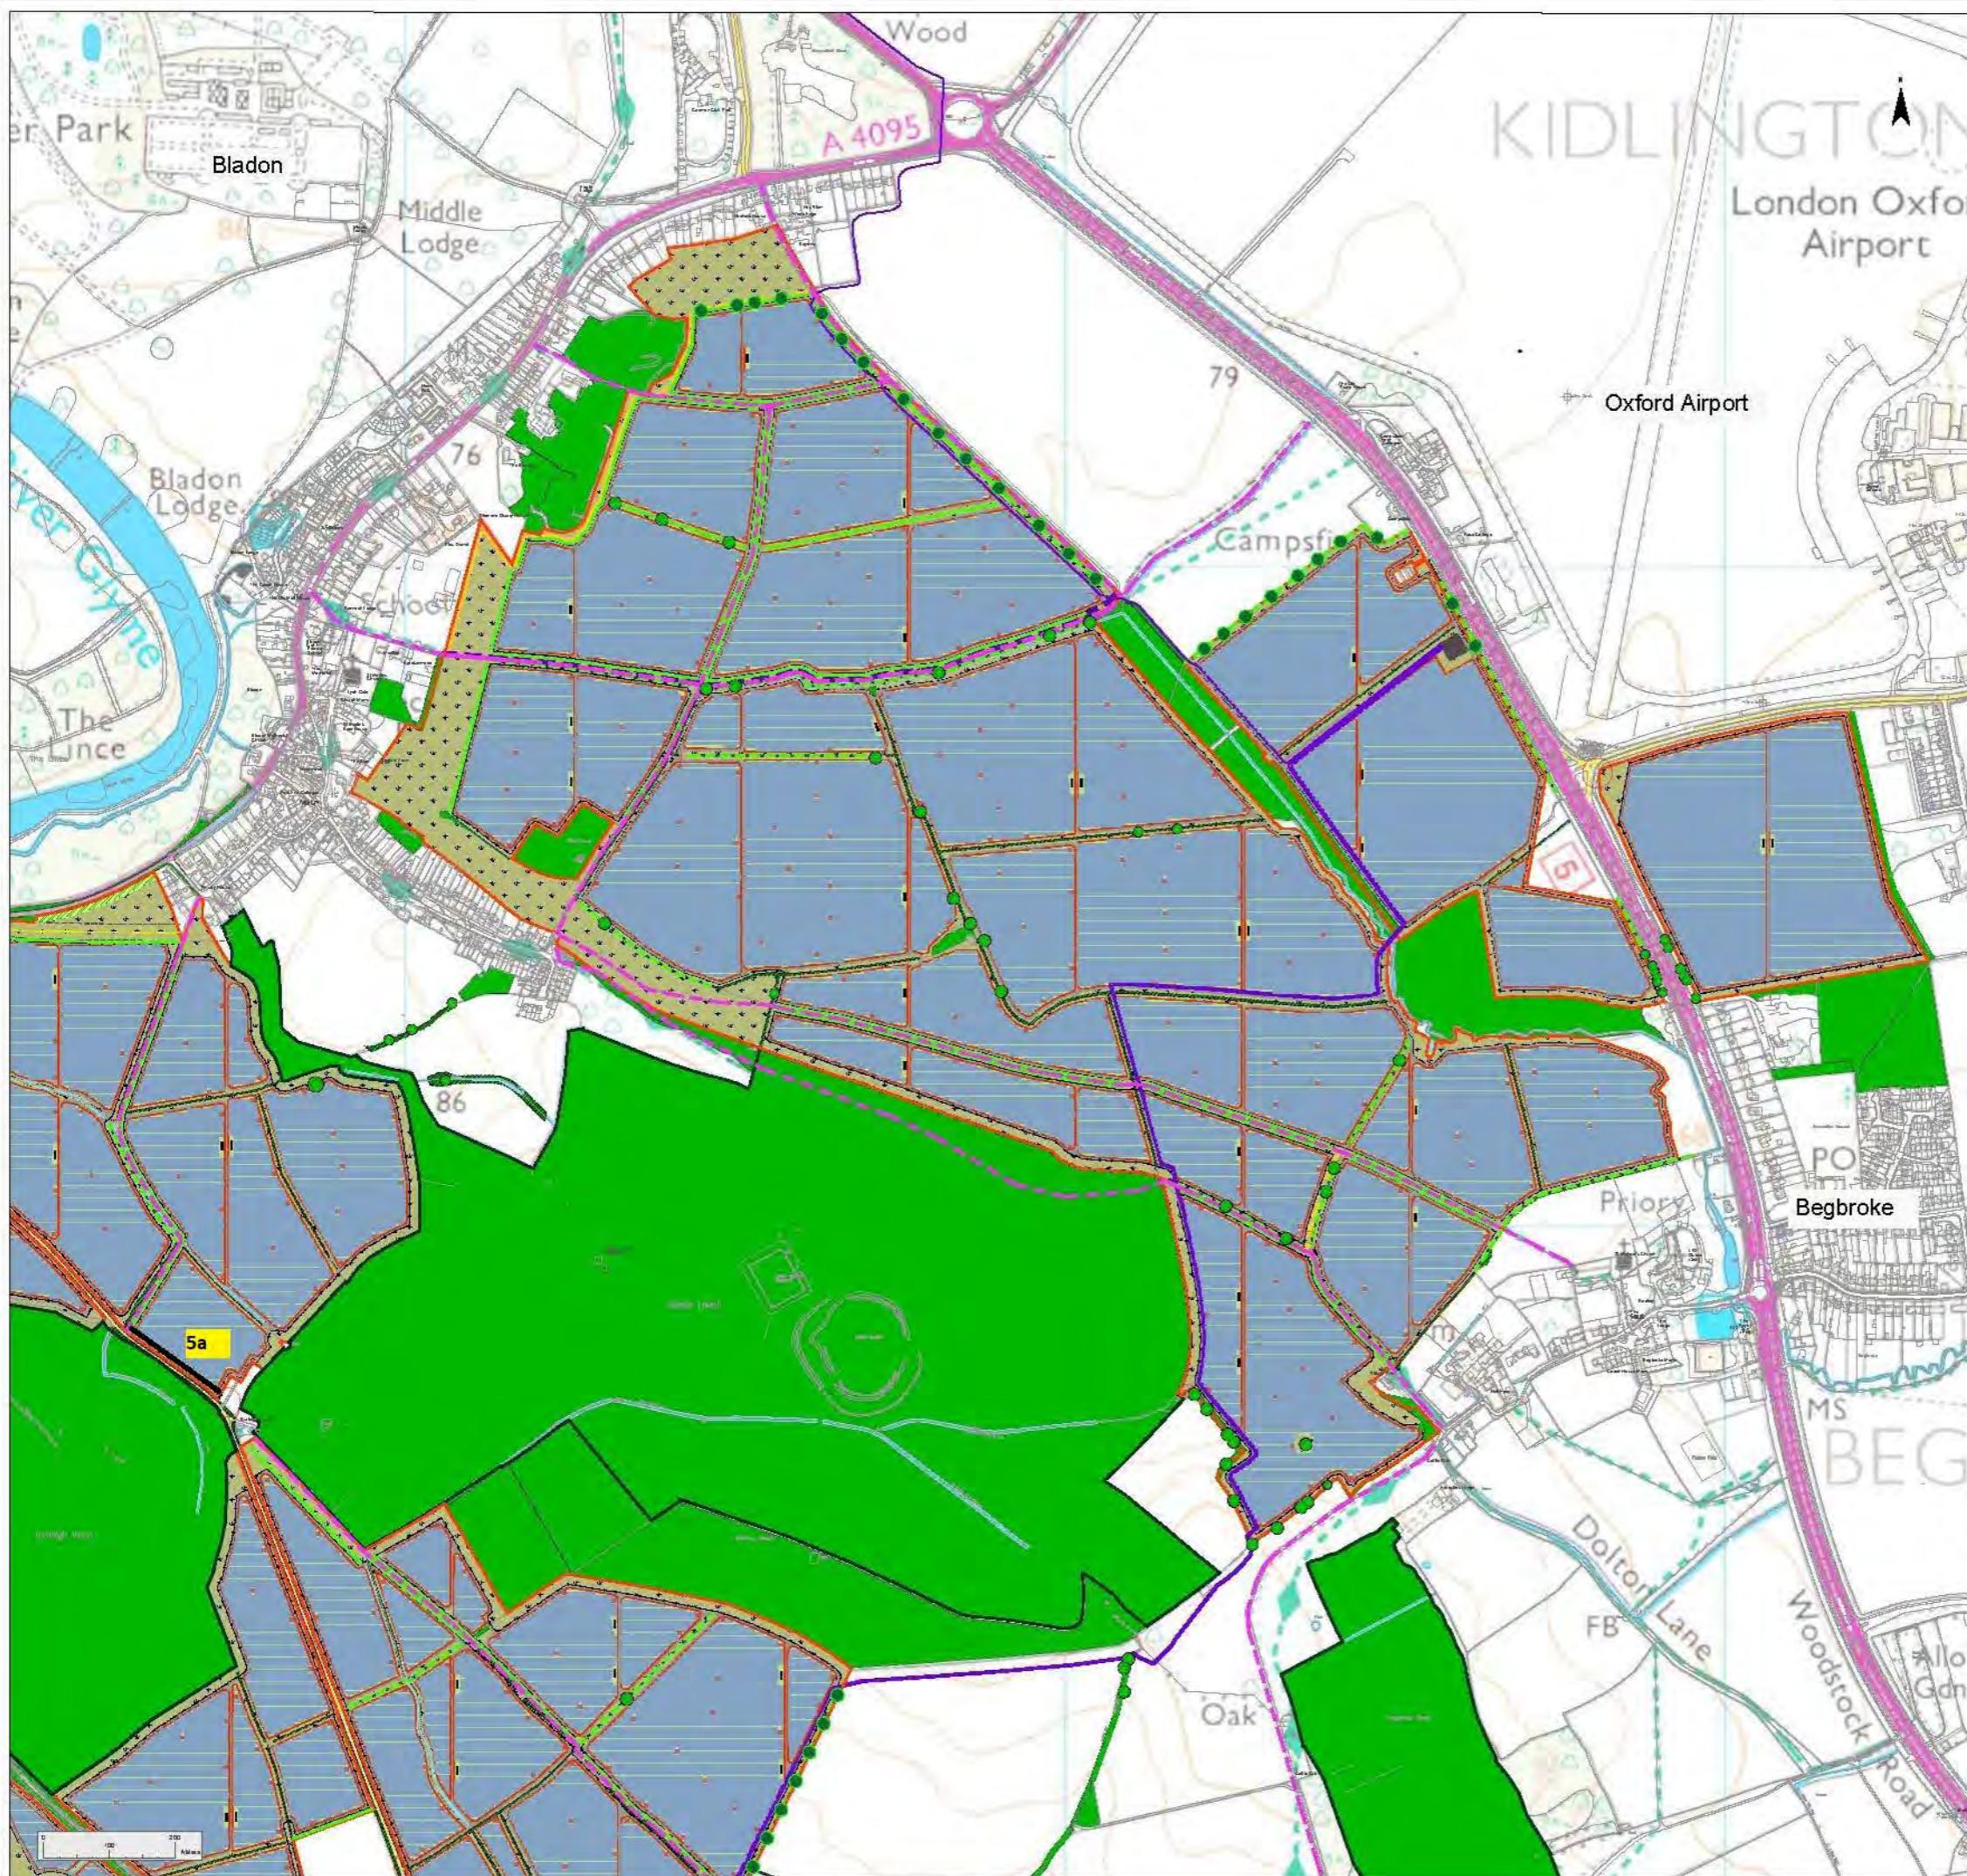


Photovoltaic Development Partners GmbH
Kurfürstendamm 52
10707 Berlin, Germany

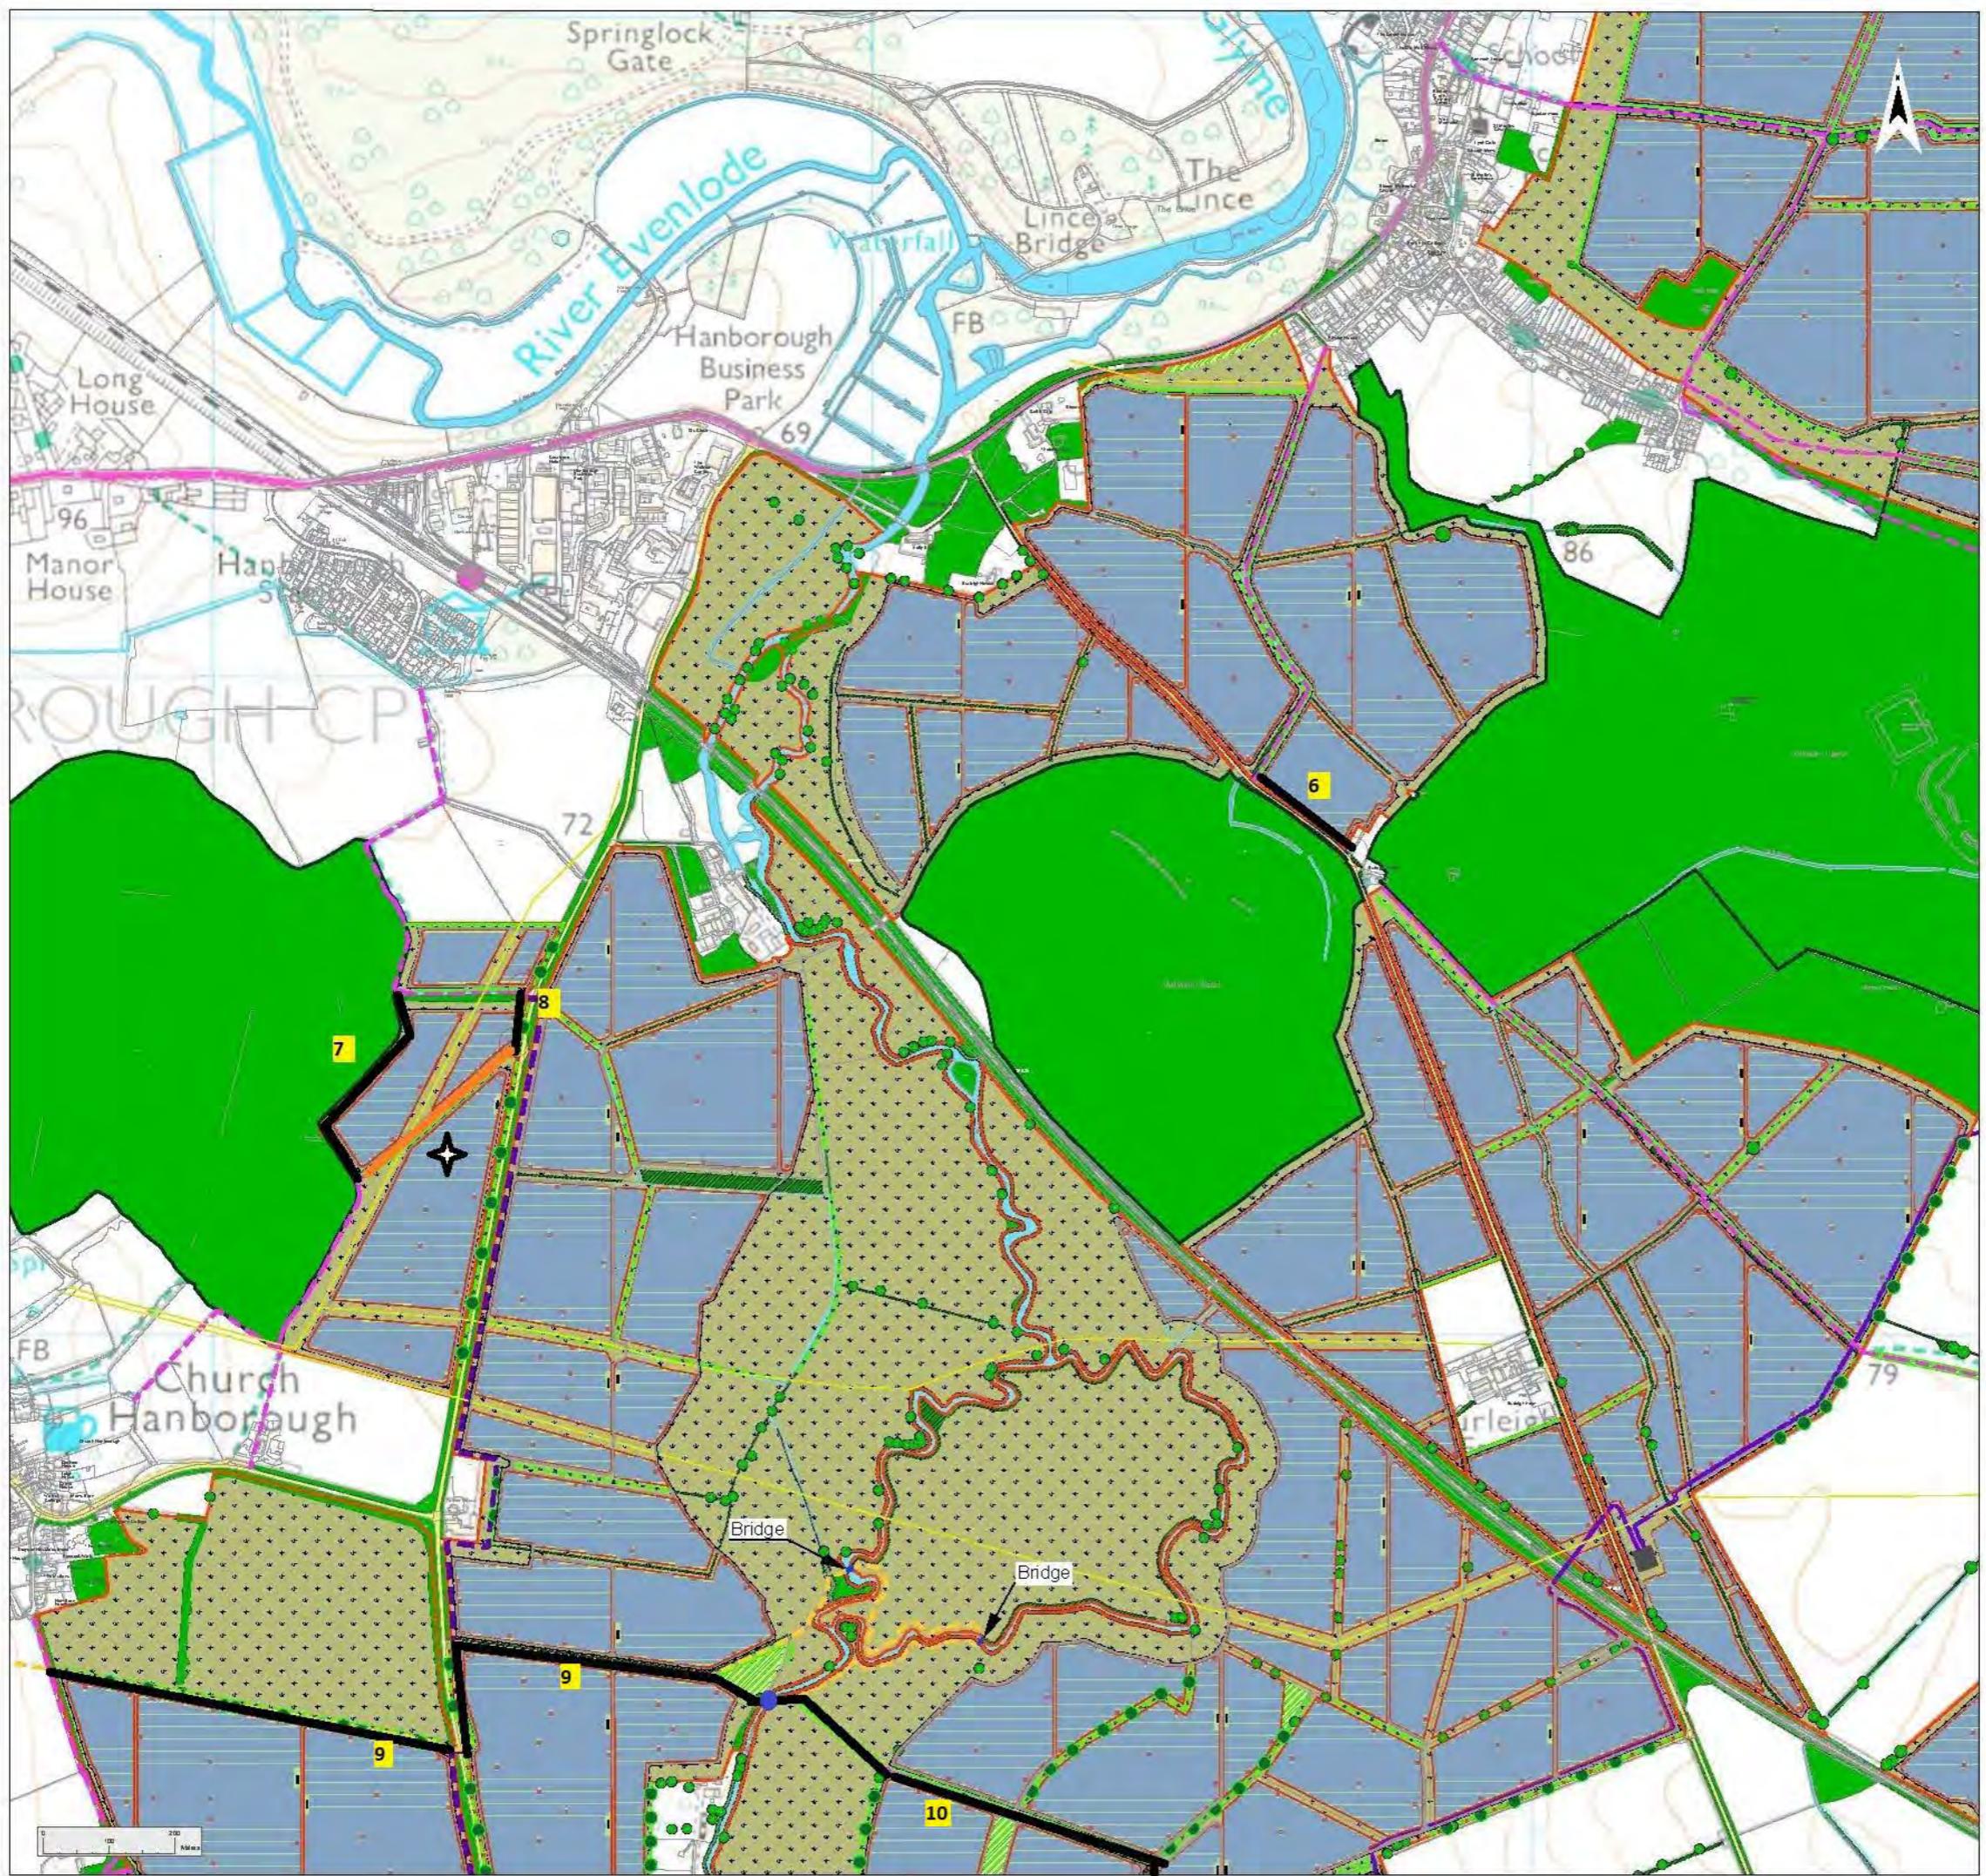

Legend			
Solar Farm Boundary			
Existing Landscape Elements			
Ancient Woodland			
Mature Woodland / Scrub			
Existing Tree or Small Groups of Trees			
Hedgerow			
Watercourse			
Permissive Path			
Public Right of Way			
Transmission Line			
Footbridge			
Proposed Landscape Elements			
Meadow Grassland / Opportunities for Enhancement			
Grassland			
Hedgerow			
Reinforced Hedgerow			
Indicative Area for New Tree Planting			
Woodland			
Cycle Path			
Permissive Path			
Skylark Plot			
Proposed Infrastructure Elements			
Fence			
Solar Panel			
Maintenance Road			
220 KV Cable Route			
Project Substation			
PCS			
Access			
Project		Status	
Botley West Solar Farm		Illustrative	
Id.	Changes	Date	Name
		Edit	14.11.2023 M. Thom
		Check	14.11.2023 H. Trabelsi
Project-PH			
Project-No			
A	Created	14.11.2023 VG	Drawing No prj-01-0404
CAD-data name: 231114 Botley West Illustrative Masterplan.dwg			
Scale: 1:10000 at A3			DIM: m
Plan			
Illustrative Masterplan Figure 2.2B Central Site 2 of 4			
 Photovoltaic Development Partners GmbH Kurfürstendamm 52 10707 Berlin, Germany			

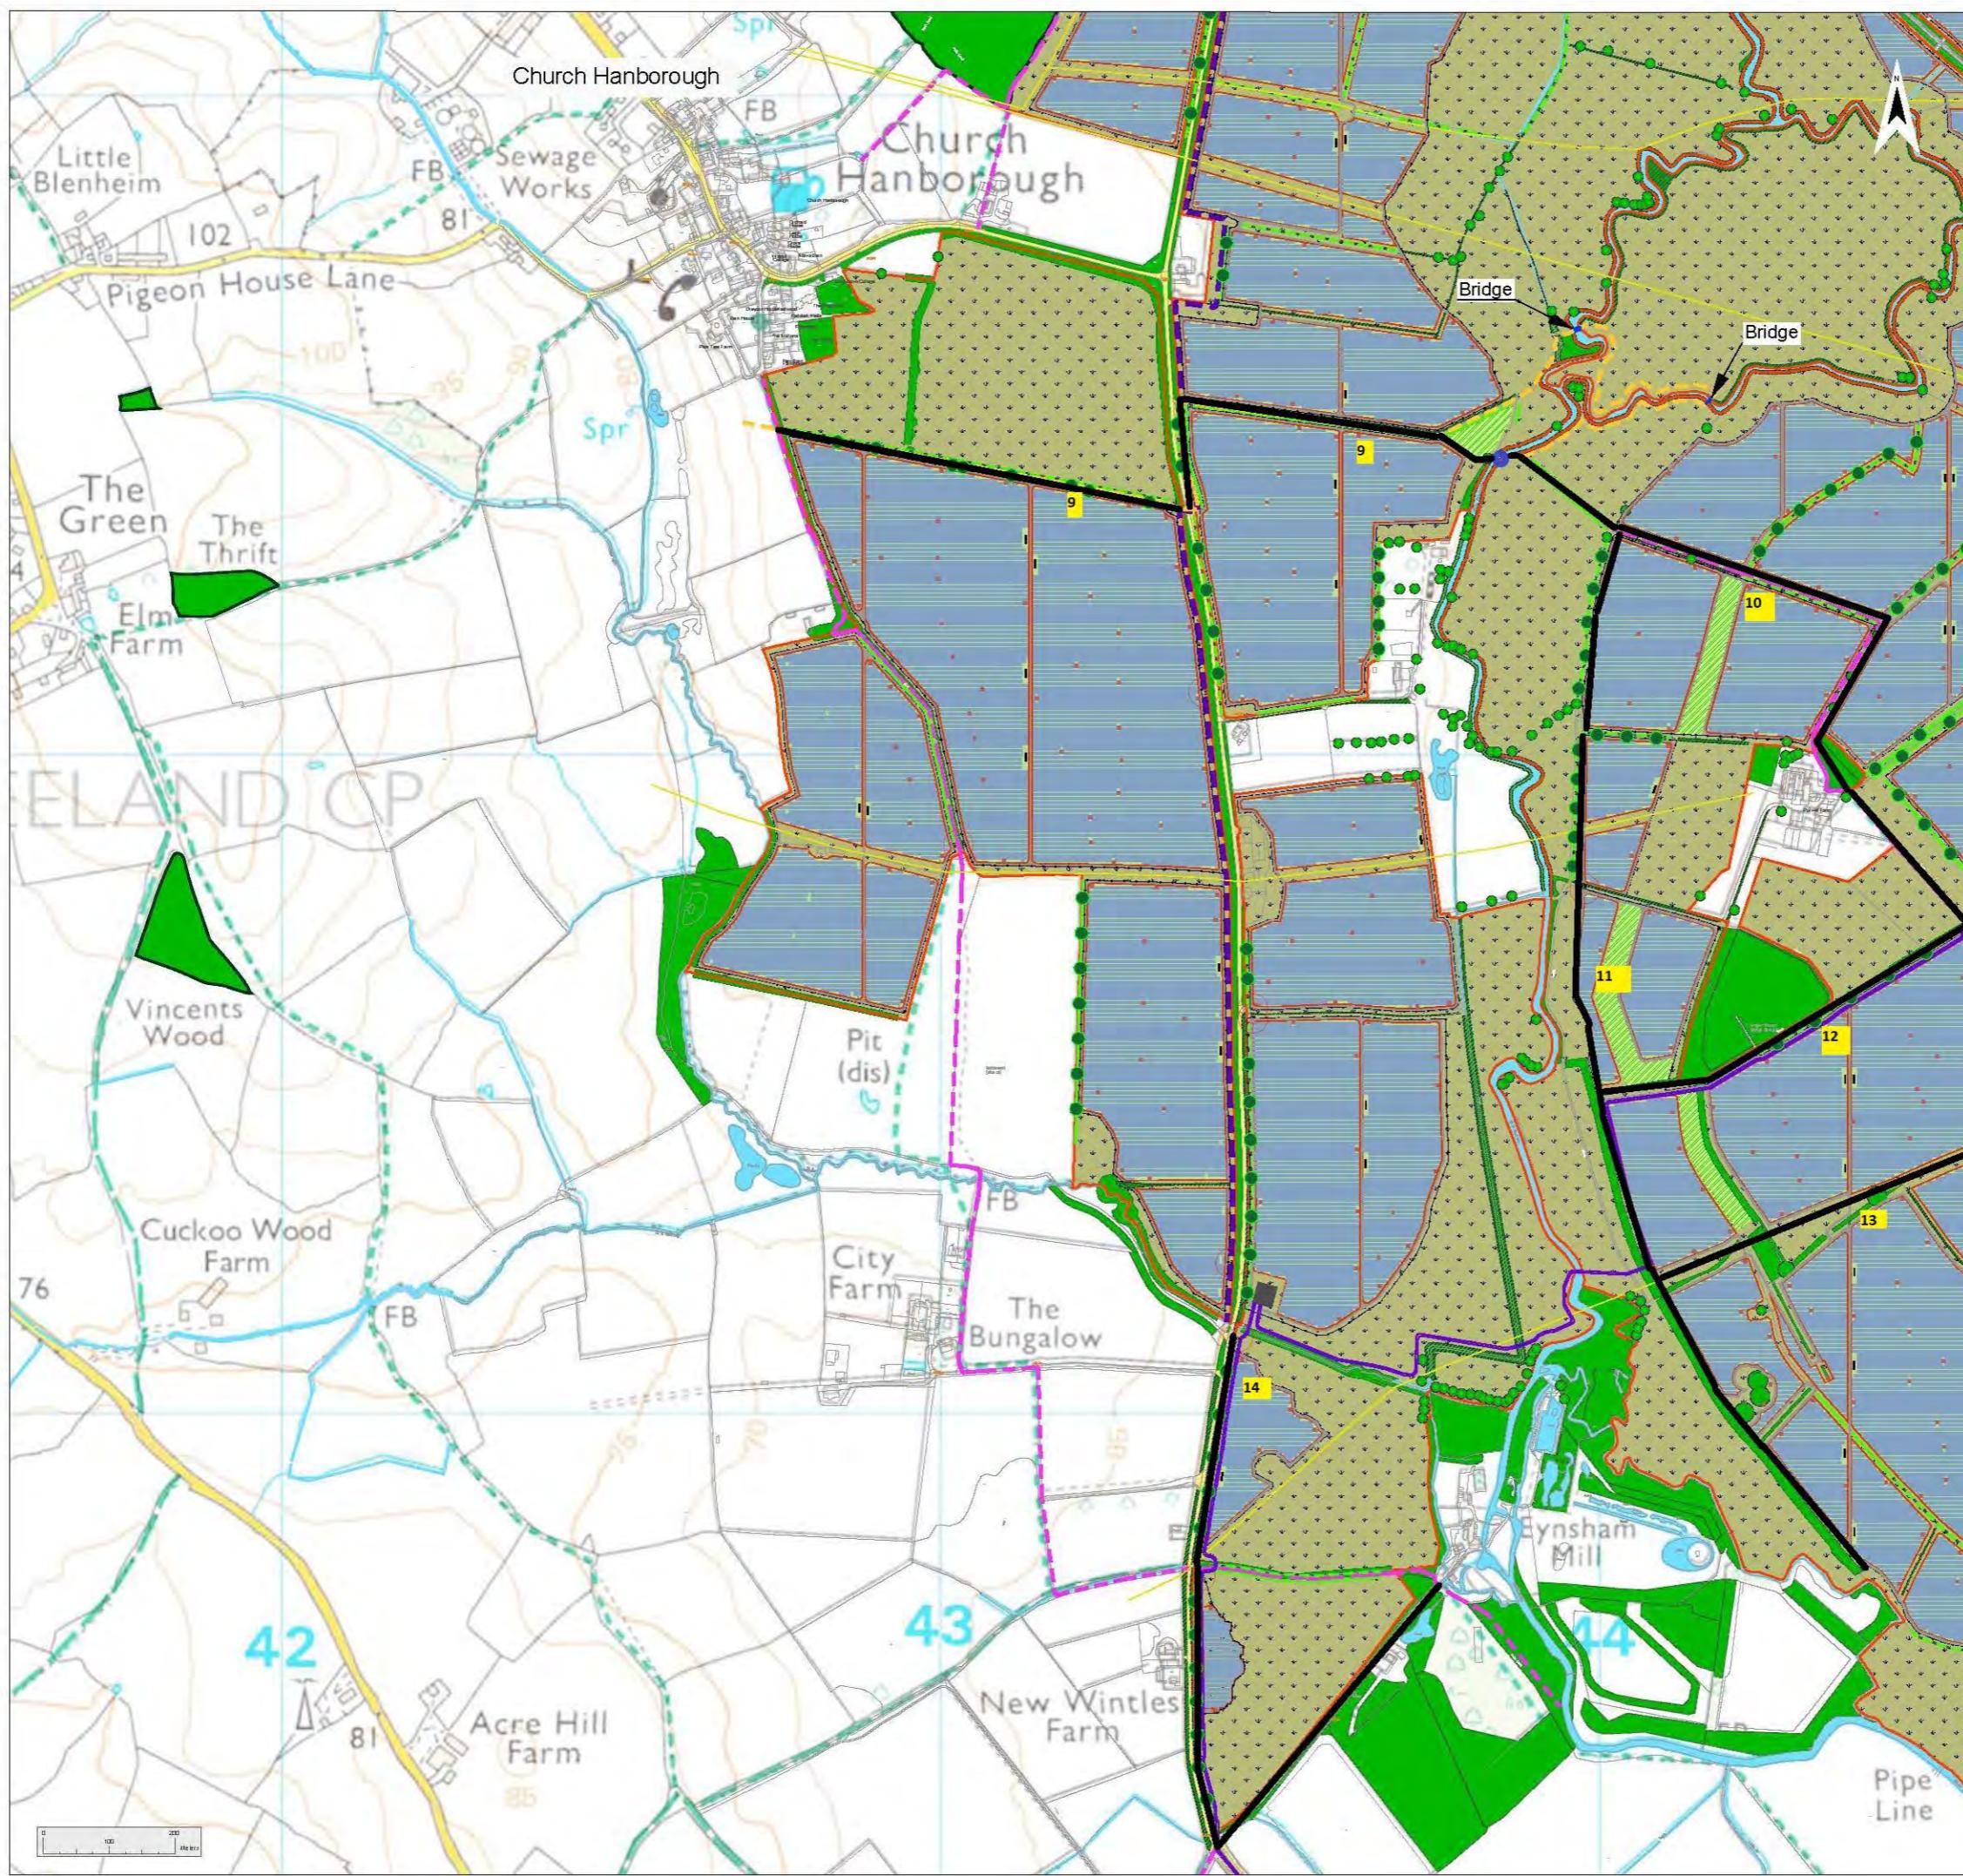

Legend						
Solar Farm Boundary						
Existing Landscape Elements						
Ancient Woodland						
Mature Woodland / Scrub						
Existing Tree or Small Groups of Trees						
Hedgerow						
Watercourse						
Public Right of Way						
Transmission Line						
Footbridge						
Proposed Landscape Elements						
Meadow Grassland / Opportunities for Enhancement						
Grassland						
Hedgerow						
Reinforced Hedgerow						
Indicative Area for New Tree Planting						
Woodland						
Cycle Path						
Permissive Path						
Skylark Plot						
Proposed Infrastructure Elements						
Fence						
Solar Panel						
Maintenance Road						
220 kV Cable Route						
Project Substation						
PCS						
Access						
Project						
Botley West Solar Farm						
Status						
Illustrative						
Id.	Changes	Date	Name	Date	Name	
				Edit	14.11.2023	M. Thom
				Check	14.11.2023	H. Trabelsi
Project-PH						
Project-No						
A	Created	14.11.2023	MT	Drawing No	prj-01-0405	
CAD-data name: 231114 Botley West Illustrative Masterplan.dwg						
Scale:	1:10000	at A3	DIM:	m		
Plan:						
Illustrative Masterplan						
Figure 2.2C						
Central Site 3 of 4						
 Photovolt Development Partners GmbH						
Kurfürstendamm 52						
10707 Berlin, Germany						

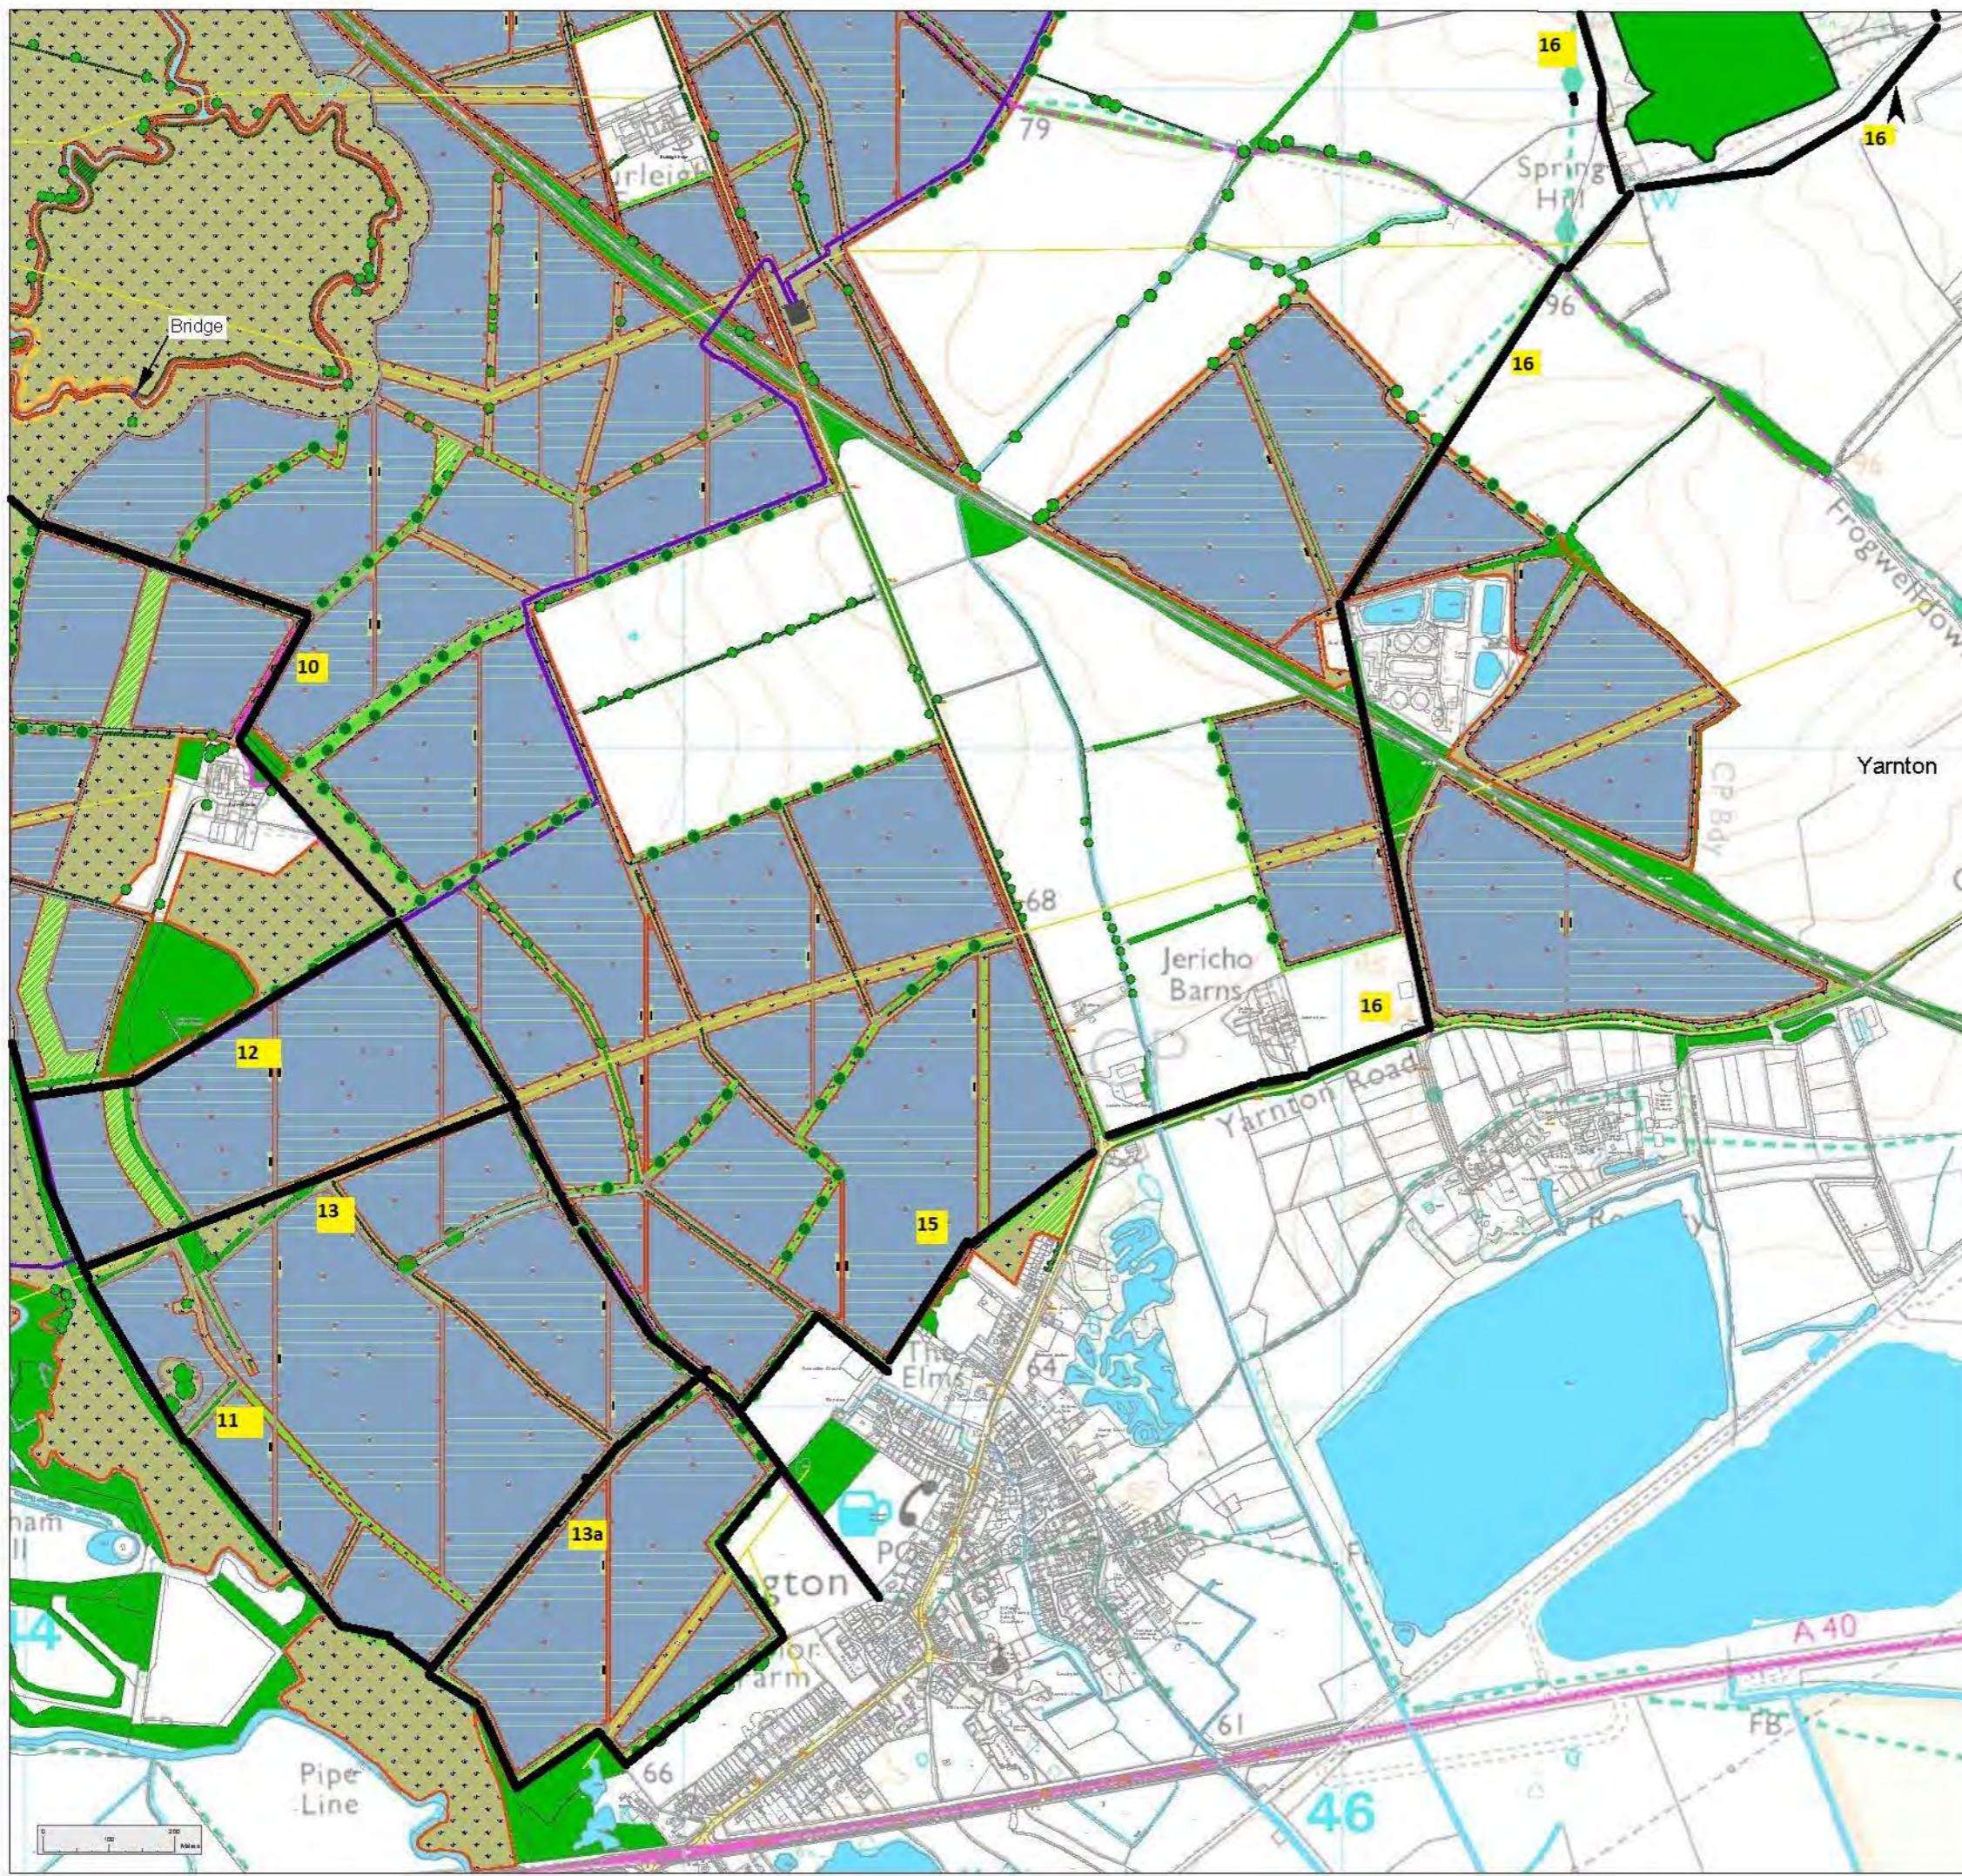

Legend										
Solar Farm Boundary										
Existing Landscape Elements										
Ancient Woodland										
Mature Woodland / Scrub										
Existing Tree or Small Groups of Trees										
Hedgerow										
Watercourse										
Public Right of Way										
Footbridge										
Transmission Line										
Proposed Landscape Elements										
Meadow Grassland / Opportunities for Enhancement										
Grassland										
Hedgerow										
Reinforced Hedgerow										
Indicative Area for New Tree Planting										
Woodland										
Permissive Path										
Skylark Plot										
Proposed Infrastructure Elements										
Fence										
Solar Panel										
Maintenance Road										
220 KV Cable Route										
Project Substation										
PCS										
Access										
Project	Status									
Botley West Solar Farm										
Illustrative										
Id.	Changes	Date	Name	Date	Name					
				Edit	14.11.2023	M. Thom				
				Check	14.11.2023	H. Trabelsi				
Project-PH										
Project-No										
A	Created	14.11.2023	MT	Drawing No	prj-01-0406					
CAD-data name: 231114 Botley West Illustrative Masterplan.dwg										
Scale:	1:10000	at A3	DIM:	m						
Plan										
Illustrative Masterplan										
Figure 2.2D										
Central Site 4 of 4										
 Photovoltaic Development Partners GmbH		Kurfürstendamm 52 10707 Berlin, Germany								

